






FRONT SIDE ELEVATION

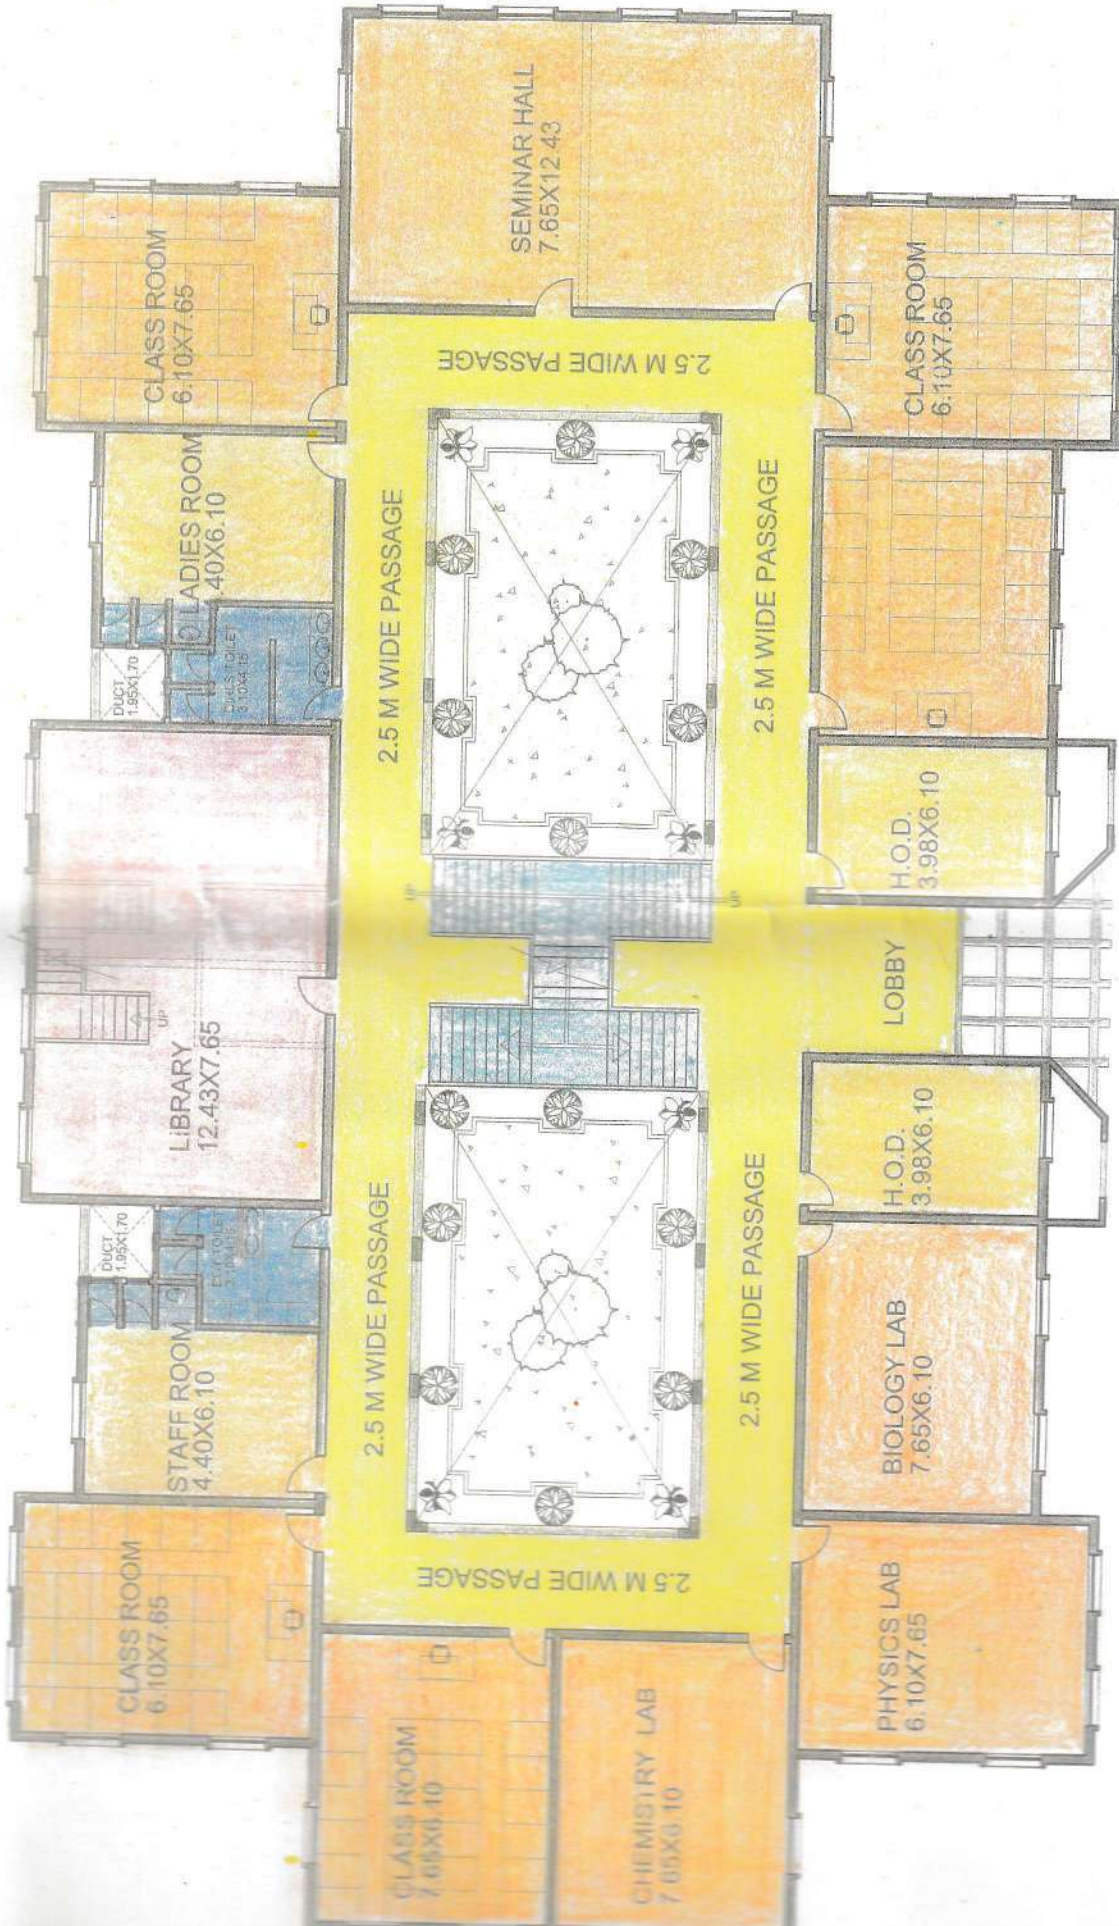

FIRSR FLOOR PLAN

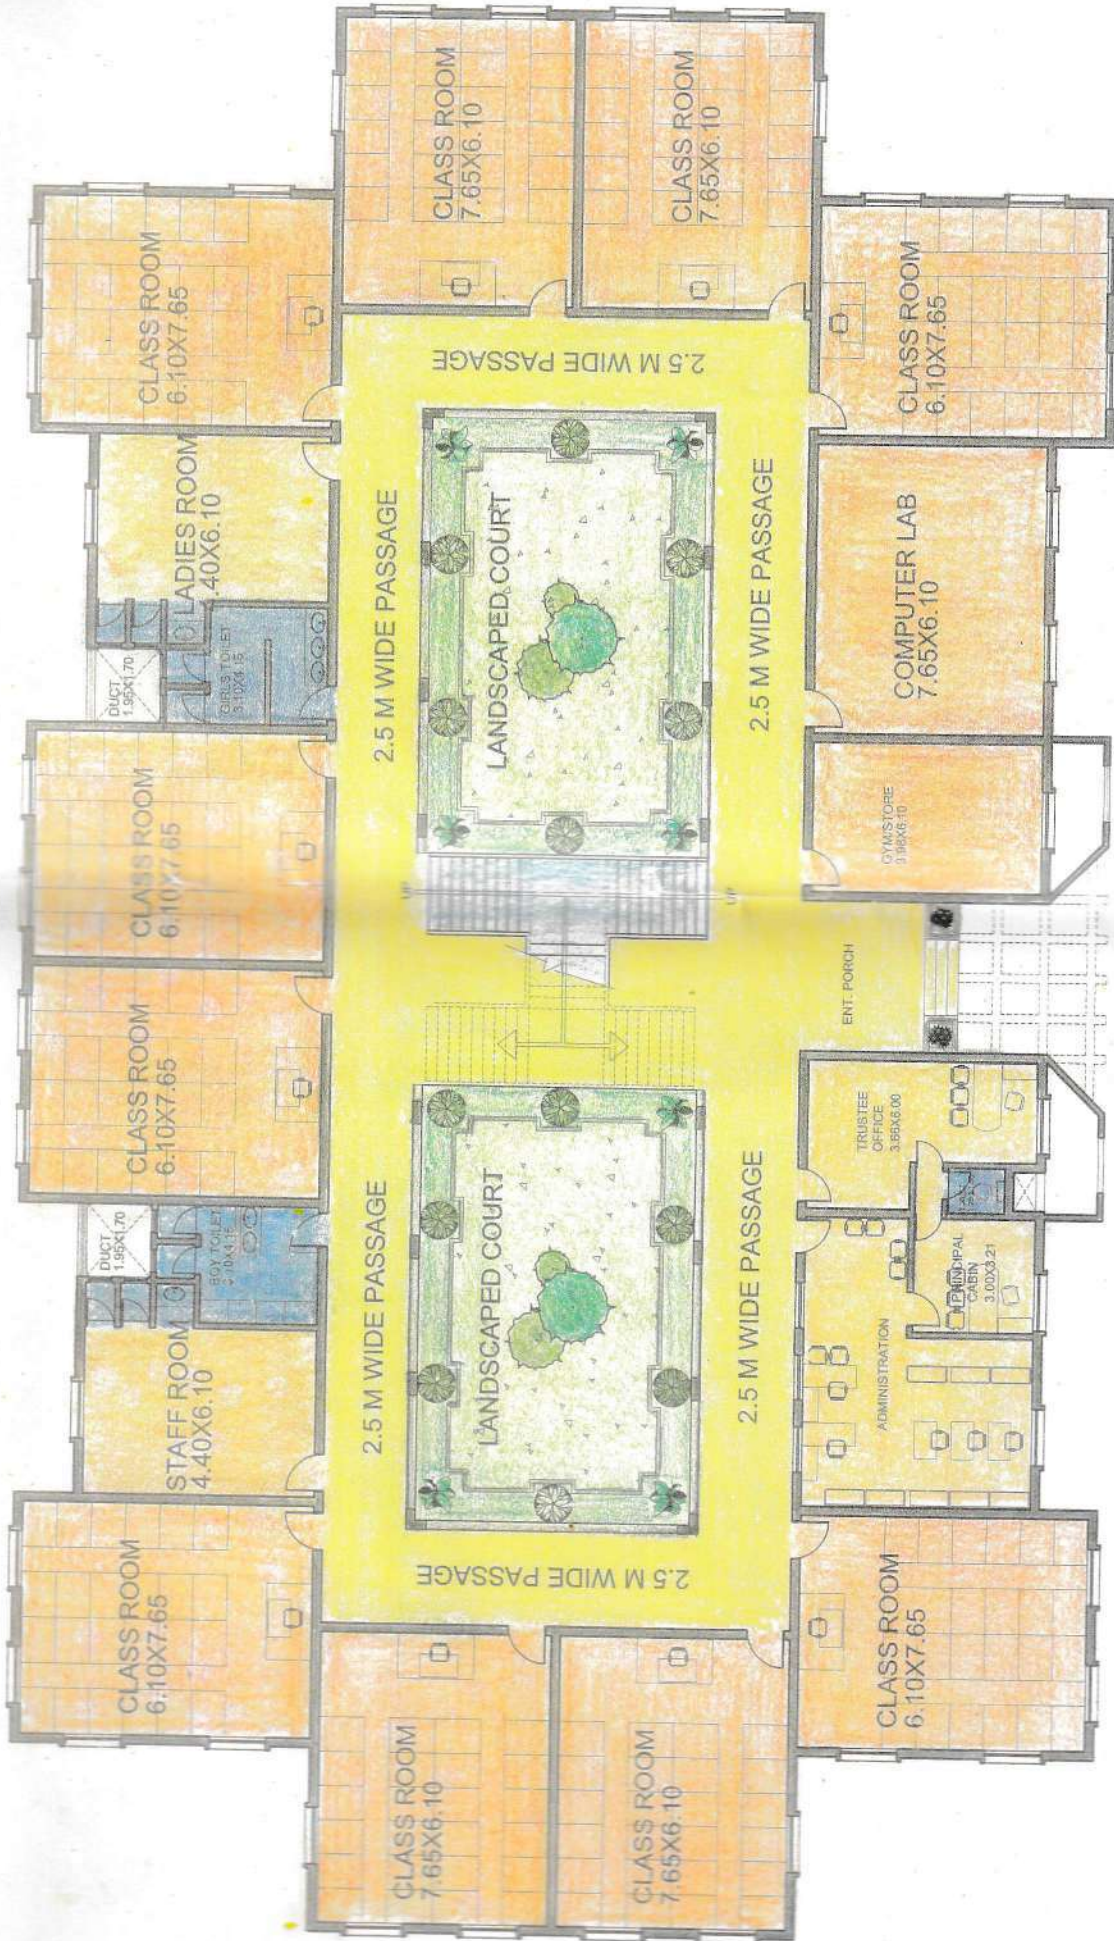

GROUND FLOOR PLAN

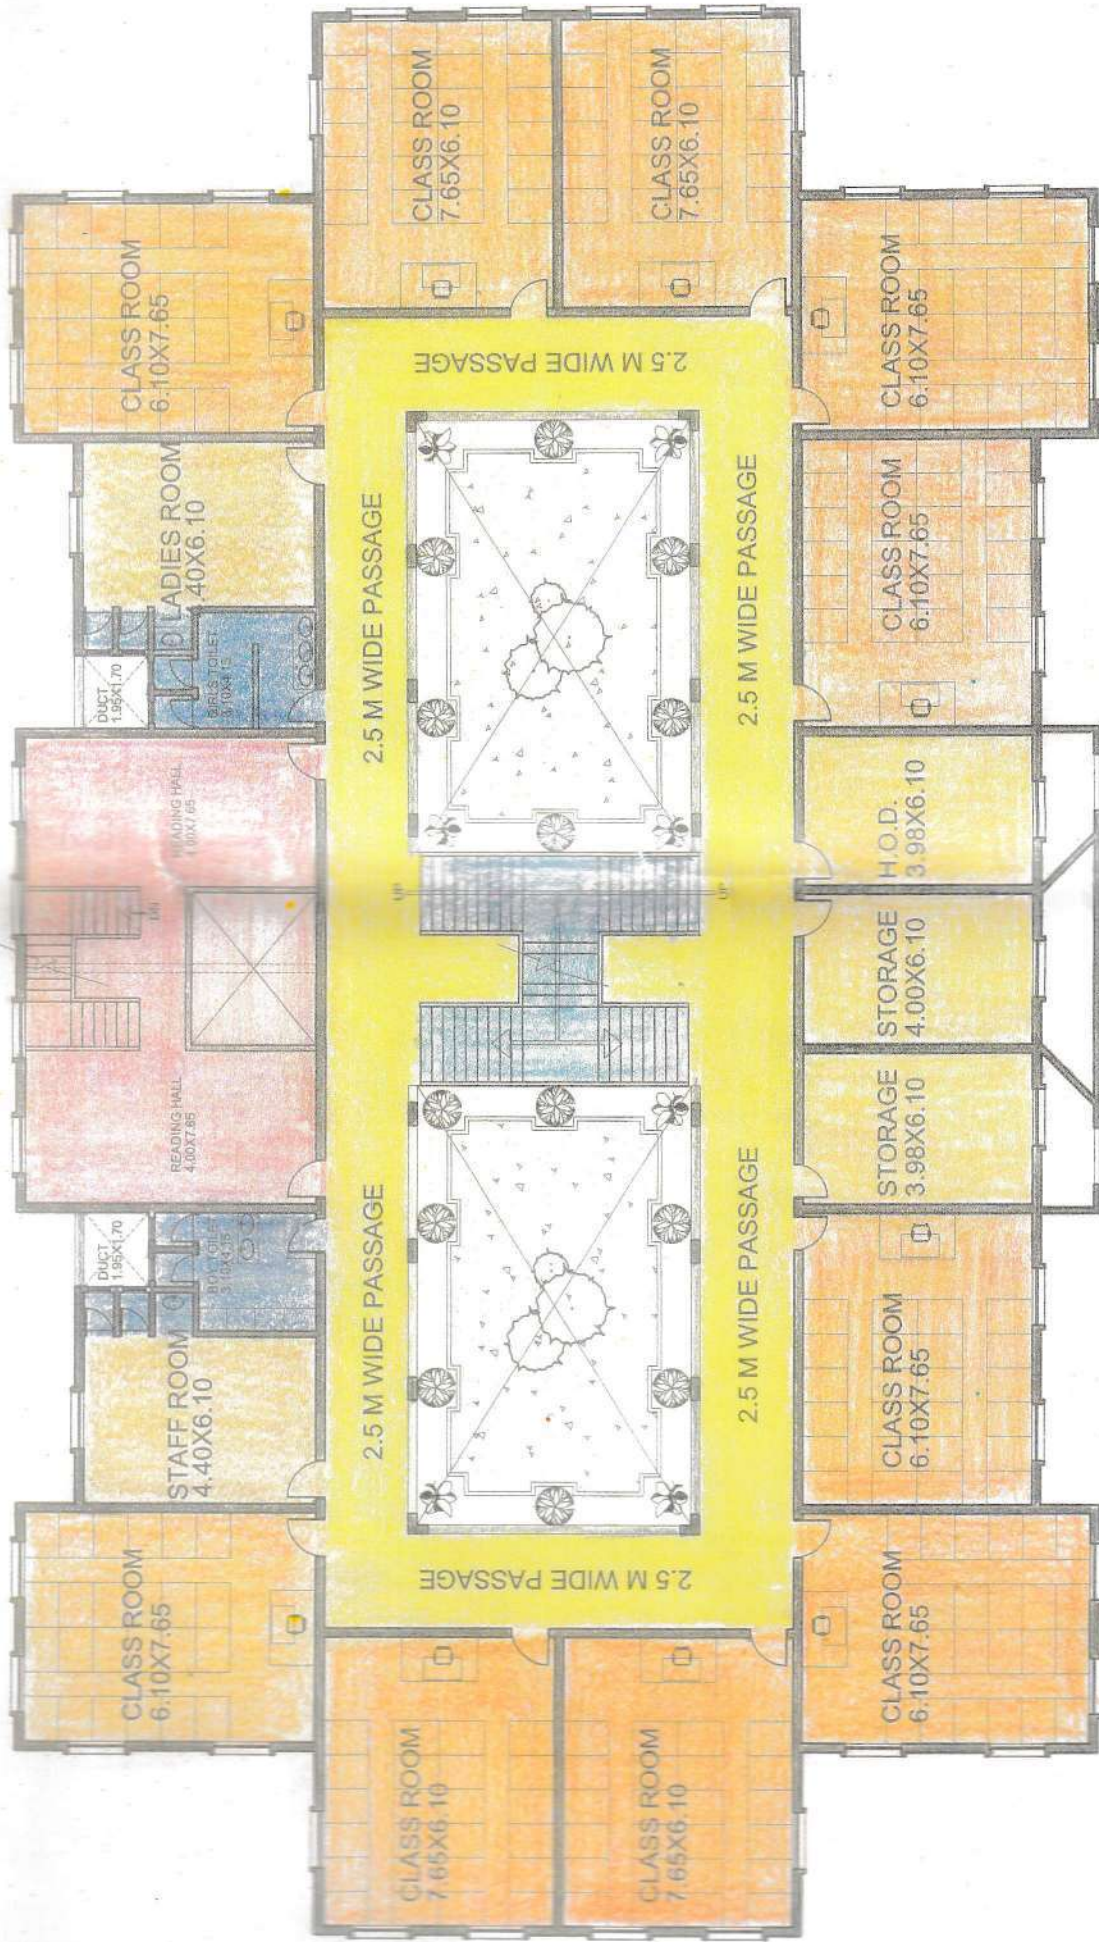

SECOND FLOOR PLAN